

WILLIAMSON SQUARE OFFICE FOR LEASE
10700 Anderson Mill Road, Suite 105
Austin, Texas 78750
(Northeast Corner of Anderson Mill Rd & Pecan Creek Pkwy)



AVAILABLE:

Suite 105
1,525 RSF

LEASE RATE:

\$24.00/RSF + NNN
Est. 2016 NNN Exp: \$7.52/RSF
Lease Term: 1-10 years
TI Allowance: Negotiable

LOCATION:


Easy access to Hwy 183, RR 620, and Lakeline Mall.
Convenient to many restaurants, shopping and banking.

FEATURES:

Excellent visibility
Ample parking

AVAILABILITY:


Immediately

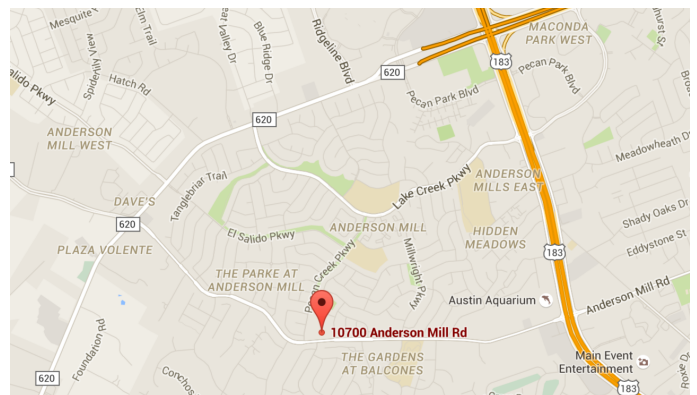


CONTACT:

Paul Hudson
Broker, Lic#: 0478996
Hudson Properties, Inc.
Office: (512) 328-8744

Cell: (512) 658-3801
Fax: (512) 328-8766
Email: phudson@hudson-properties.com
Website: www.hudson-properties.com

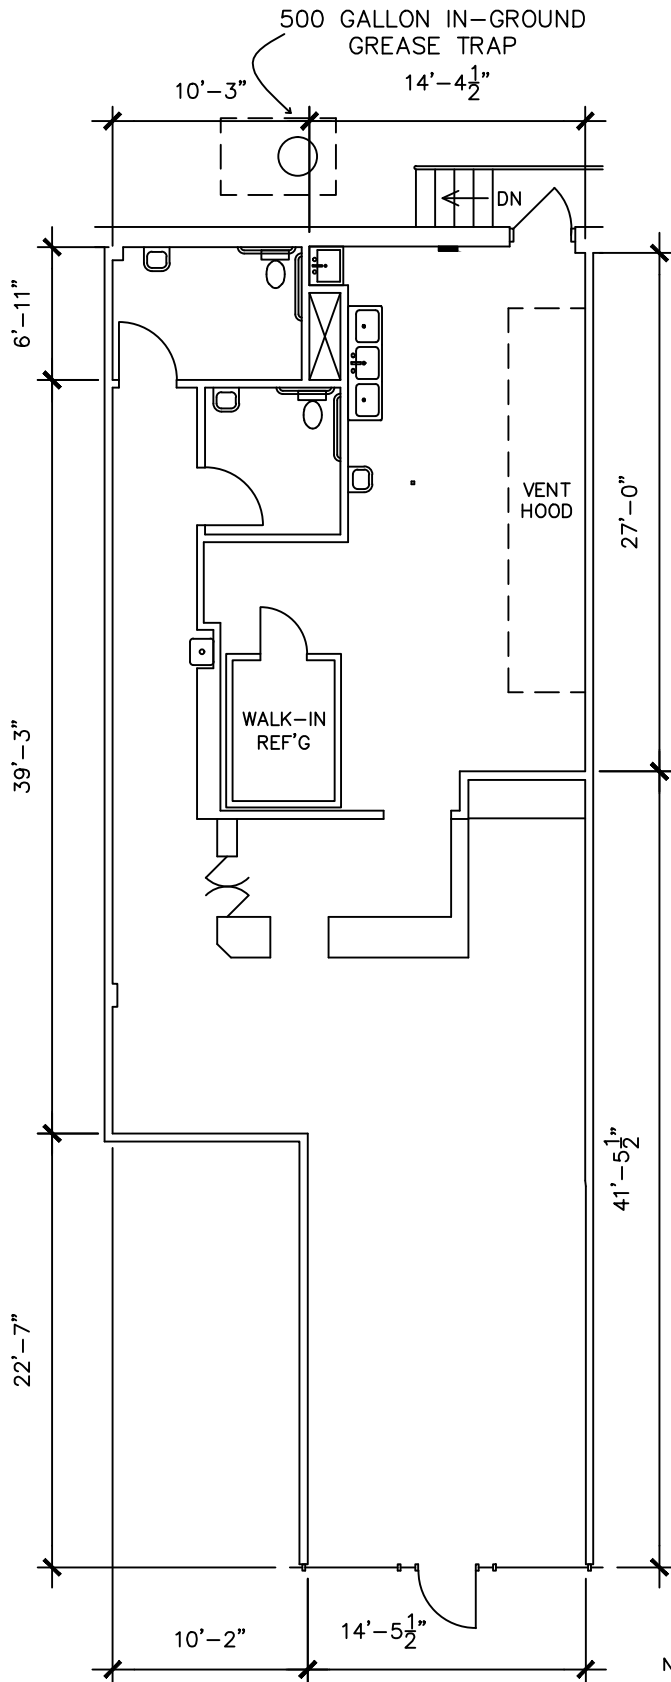

SCALE: 1/10" = 1'-0"

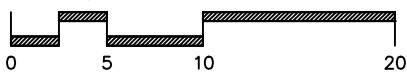

NOTE:

DIMENSIONS ARE TO SHOW ROOM SIZES.
 SQUARE FOOTAGE CALCULATIONS ARE DONE
 TO BOMA STANDARDS.

Drawing for:
 HUDSON
 PROPERTIES
 3939 Bee Cave Rd.,
 Suite A204
 Austin, Texas 78746


SUITE 105
 WILLIAMSON SQUARE
 10700 Anderson Mill Rd.
 GROSS LEASABLE AREA: 1,525 S.F.

THE MEASUREMENTS AND FLOOR
 PLANS ARE ACCURATE TO WITHIN
 2% USING BOMA MEASUREMENT
 STANDARD FOR RETAIL BUILDINGS.
 ANSI/BOMA Z65.5 - 2010
 Project No.: 1661.02
 Date: June 14, 2016
 ©2016

DIMENSIONS
 FLOOR PLANS
 Austin, Texas
 dimensionsfloorplans.com
 Phone: (512)342-0114 plans@texas.net

WILLIAMSON SQUARE KEY MAP

- 183 STANDARD PARKING SPACES
- 29 COMPACT PARKING SPACES
- 7 HANDICAP PARKING SPACES

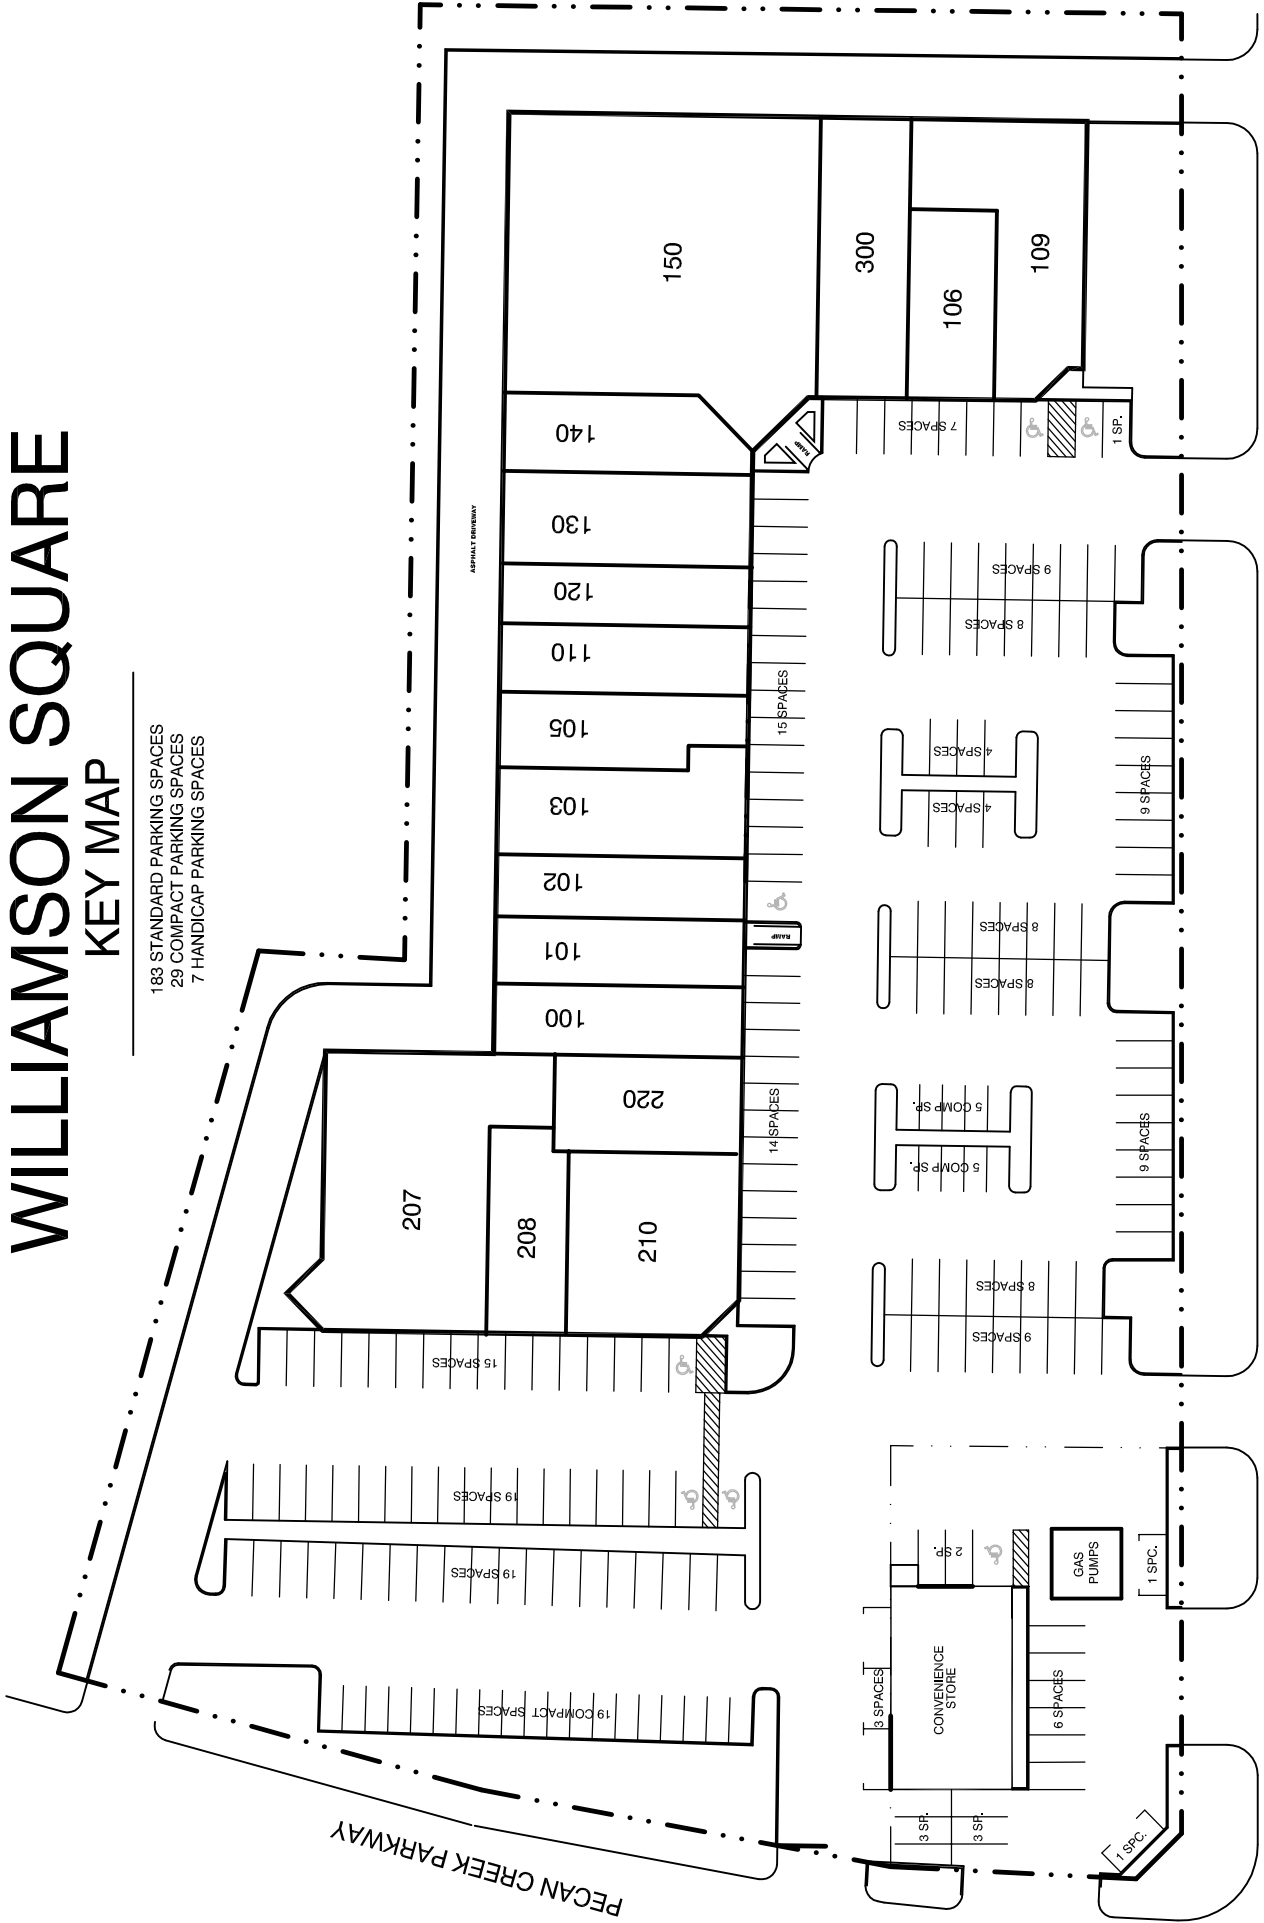

ANDERSON MILL ROAD



Information About Brokerage Services

11-2-2015

Texas law requires all real estate license holders to give the following information about brokerage services to prospective buyers, tenants, sellers and landlords.

TYPES OF REAL ESTATE LICENSE HOLDERS:

- **A BROKER** is responsible for all brokerage activities, including acts performed by sales agents sponsored by the broker.
- **A SALES AGENT** must be sponsored by a broker and works with clients on behalf of the broker.

A BROKER'S MINIMUM DUTIES REQUIRED BY LAW (A client is the person or party that the broker represents):

- Put the interests of the client above all others, including the broker's own interests;
- Inform the client of any material information about the property or transaction received by the broker;
- Answer the client's questions and present any offer to or counter-offer from the client; and
- Treat all parties to a real estate transaction honestly and fairly.

A LICENSE HOLDER CAN REPRESENT A PARTY IN A REAL ESTATE TRANSACTION:

AS AGENT FOR OWNER (SELLER/LANDLORD): The broker becomes the property owner's agent through an agreement with the owner, usually in a written listing to sell or property management agreement. An owner's agent must perform the broker's minimum duties above and must inform the owner of any material information about the property or transaction known by the agent, including information disclosed to the agent or subagent by the buyer or buyer's agent.

AS AGENT FOR BUYER/TENANT: The broker becomes the buyer/tenant's agent by agreeing to represent the buyer, usually through a written representation agreement. A buyer's agent must perform the broker's minimum duties above and must inform the buyer of any material information about the property or transaction known by the agent, including information disclosed to the agent by the seller or seller's agent.

AS AGENT FOR BOTH - INTERMEDIARY: To act as an intermediary between the parties the broker must first obtain the written agreement of *each party* to the transaction. The written agreement must state who will pay the broker and, in conspicuous bold or underlined print, set forth the broker's obligations as an intermediary. A broker who acts as an intermediary:

- Must treat all parties to the transaction impartially and fairly;
- May, with the parties' written consent, appoint a different license holder associated with the broker to each party (owner and buyer) to communicate with, provide opinions and advice to, and carry out the instructions of each party to the transaction.
- Must not, unless specifically authorized in writing to do so by the party, disclose:
 - that the owner will accept a price less than the written asking price;
 - that the buyer/tenant will pay a price greater than the price submitted in a written offer; and
 - any confidential information or any other information that a party specifically instructs the broker in writing not to disclose, unless required to do so by law.

AS SUBAGENT: A license holder acts as a subagent when aiding a buyer in a transaction without an agreement to represent the buyer. A subagent can assist the buyer but does not represent the buyer and must place the interests of the owner first.

TO AVOID DISPUTES, ALL AGREEMENTS BETWEEN YOU AND A BROKER SHOULD BE IN WRITING AND CLEARLY ESTABLISH:

- The broker's duties and responsibilities to you, and your obligations under the representation agreement.
- Who will pay the broker for services provided to you, when payment will be made and how the payment will be calculated.

LICENSE HOLDER CONTACT INFORMATION: This notice is being provided for information purposes. It does not create an obligation for you to use the broker's services. Please acknowledge receipt of this notice below and retain a copy for your records.

<u>Hudson Properties, Inc.</u>	<u>0478996</u>	<u>phudson@hudson-properties.com</u>	<u>(512) 328-8744</u>
Licensed Broker/Broker Firm Name or Primary Assumed Business Name	License No.	Email	Phone

<u>Paul C. Hudson</u>	<u>0420232</u>	<u>phudson@hudson-properties.com</u>	<u>(512) 328-8744</u>
Designated Broker of Firm	License No.	Email	Phone

<u>Paul C. Hudson</u>	<u>0420232</u>	<u>phudson@hudson-properties.com</u>	<u>(512) 328-8744</u>
Licensed Supervisor of Sales Agent/ Associate	License No.	Email	Phone

<u>Paul C. Hudson</u>	<u>0420232</u>	<u>phudson@hudson-properties.com</u>	<u>(512) 328-8744</u>
Sales Agent/Associate's Name	License No.	Email	Phone

Buyer/Tenant/Seller/Landlord Initials

Date

Regulated by the Texas Real Estate Commission

Information available at www.trec.texas.gov

TAR 2501

IABS 1-0

Hudson Properties, Inc., 427 Brady Lane Austin, TX 78746
Paul Hudson

Phone: 512.328.8744100 Fax: 512.328.8766

Info on Brokerage

Produced with zipForm® by zipLogix 18070 Fifteen Mile Road, Fraser, Michigan 48026 www.zipLogix.com